
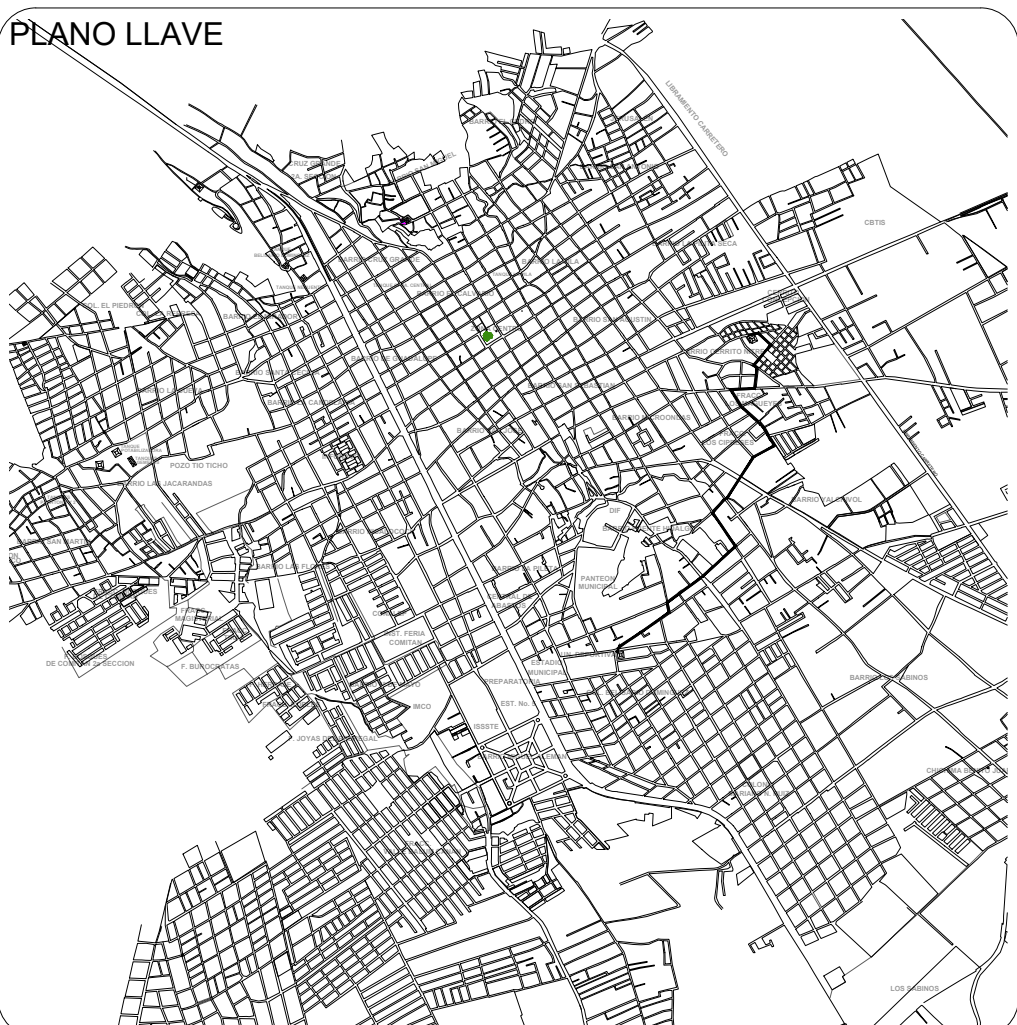
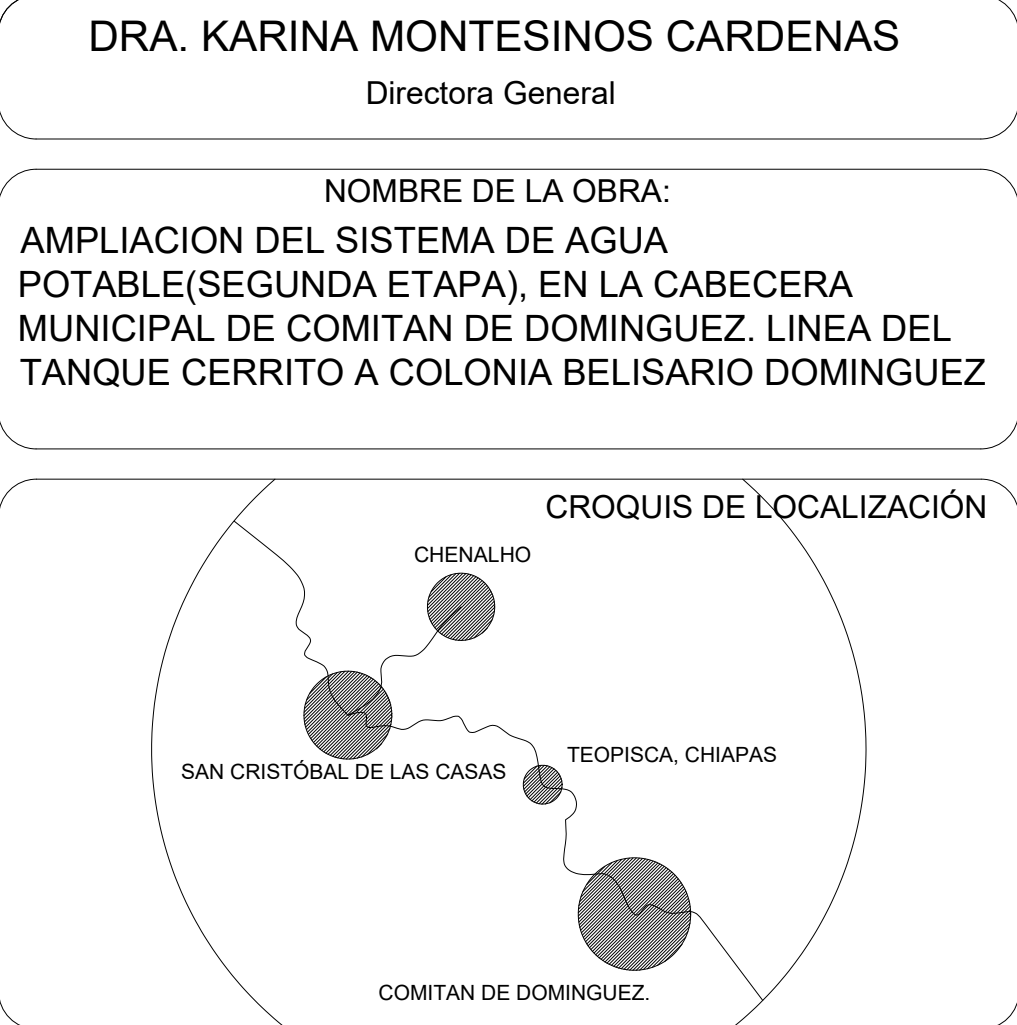


CUADRO DE CONSTRUCCION DE EJE						
LADO		RUMBO	DISTANCIA	V	COORDENADAS	
EST	PV				X	Y
PST=0+000.00	PI=0+050.67	N 79°30'44.80" E	50.674	PST=0+000.00	593,920.8756	1,797,041.6725
PI=0+050.67	PI=0+053.54	S 73°54'51.61" E Δ = 26°34'23.59" der	2.873	PI=0+050.67	593,970.7032	1,797,050.8963
PI=0+053.54	PI=0+114.17	S 47°49'14.51" E Δ = 26°5'37.10" der	60.625	PI=0+114.17	594,018.3891	1,797,009.3938
PI=0+114.17	PI=0+154.22	S 12°53'35.23" E Δ = 34°52'23.00" der	2.944	PI=0+154.22	594,046.5208	1,796,981.5817
PI=0+154.22	PI=0+309.46	S 40°57'28.87" W Δ = 53°51'4.11" der	155.238	PI=0+309.46	593,944.7617	1,796,864.3479
PI=0+309.46	PI=0+311.99	S 11°48'37.03" E Δ = 52°46'5.91" izq	2.530	PI=0+311.99	593,945.2795	1,796,861.8716
PI=0+311.99	PI=0+337.32	S 55°59'01.46" E Δ = 44°10'24.43" izq	25.337	PI=0+337.32	593,966.2804	1,796,847.6976
PI=0+337.32	PI=0+340.29	S 25°48'45.67" E Δ = 30°10'15.78" der	2.967	PI=0+340.29	593,967.5725	1,796,845.0264
PI=0+340.29	PI=0+385.96	S 07°06'00.70" W Δ = 32°54'46.38" der	45.673	PI=0+385.96	593,961.9270	1,796,799.7035
PI=0+385.96	PI=0+456.02	S 59°15'03.12" W Δ = 52°36'5.38" der	2.204	PI=0+456.02	593,951.9207	1,796,728.9937
PI=0+456.02	PI=0+596.93	S 87°14'13.10" W Δ = 27°59'9.98" der	138.709	PI=0+596.93	593,813.3726	1,796,722.3072
PI=0+596.93	PI=0+602.79	S 27°00'21.18" W Δ = 60°13'51.92" izq	5.858	PI=0+602.79	593,810.7126	1,796,717.0879
PI=0+602.79	PI=0+713.57	S 30°37'51.09" E Δ = 57°38'12.26" izq	110.784	PI=0+713.57	593,867.1577	1,796,621.7617
PI=0+713.57	PI=1+024.31	S 07°26'01.32" W Δ = 36°42'36.69" der	4.523	PI=1+024.31	594,066.8996	1,796,383.6084
PI=1+024.31	PI=1+163.44	S 62°32'38.17" W Δ = 55°6'36.85" der	134.607	PI=1+163.44	593,947.4537	1,796,321.5451
PI=1+163.44	PI=1+179.11	S 34°10'41.11" W Δ = 27°36'33.75" izq	10.270	PI=1+179.11	593,936.9289	1,796,310.4978
PI=1+179.11	PI=1+465.16	S 74°01'07.71" W Δ = 40°26'45.87" der	16.059	PI=1+465.16	593,765.5689	1,796,066.2612
PI=1+465.16	PI=1+481.22	S 41°37'15.42" W Δ = 32°23'52.29" izq	57.883	PI=1+481.22	593,727.1229	1,796,022.9903
PI=1+481.22	PI=1+582.97	S 00°00'00" E Δ = 44°49'56.15" izq	4.235	PI=1+582.97	593,696.1966	1,795,987.6474
PI=1+582.97	PI=1+827.12	S 34°34'43.39" E Δ = 34°34'43.39" izq	239.913	PI=1+827.12	593,832.3564	1,795,790.1157
PI=1+827.12	PI=1+832.35	S 00°00'00" E Δ = 34°34'43.39" der	5.229	PI=1+832.35	593,832.3564	1,795,784.8865
PI=1+832.35	PI=2+092.95	S 48°01'27.82" W Δ = 48°1'27.82" der	260.600	PI=2+092.95	593,638.6184	1,795,610.5933
PI=2+092.95	PI=2+351.75	S 15°39'53.16" W Δ = 38°17'56.76" izq	3.622	PI=2+351.75	593,429.6331	1,795,453.4484
PI=2+351.75	PI=2+413.51	S 13°45'10.07" E Δ = 29°25'3.23" izq	58.140	PI=2+413.51	593,443.4548	1,795,396.9756
PI=2+413.51	PI=2+416.70	S 12°09'56.75" W Δ = 25°55'6.82" der	3.186	PI=2+416.70	593,442.7833	1,795,393.8607
PI=2+416.70	PI=2+507.96	S 55°26'23.98" W Δ = 43°16'27.23" der	91.259	PI=2+507.96	593,367.6283	1,795,342.0922
PI=2+507.96	PI=2+811.38	S 21°48'46.33" W Δ = 32°48'8.15" izq	3.806	PI=2+811.38	593,116.1170	1,795,166.8051
PI=2+811.38	PST=2+840.01	S 09°42'32.45" E Δ = 31°31'18.78" izq	24.825	PST=2+840.01	593,120.3036	1,795,142.3359
LONGITUD = 2,840.012m						

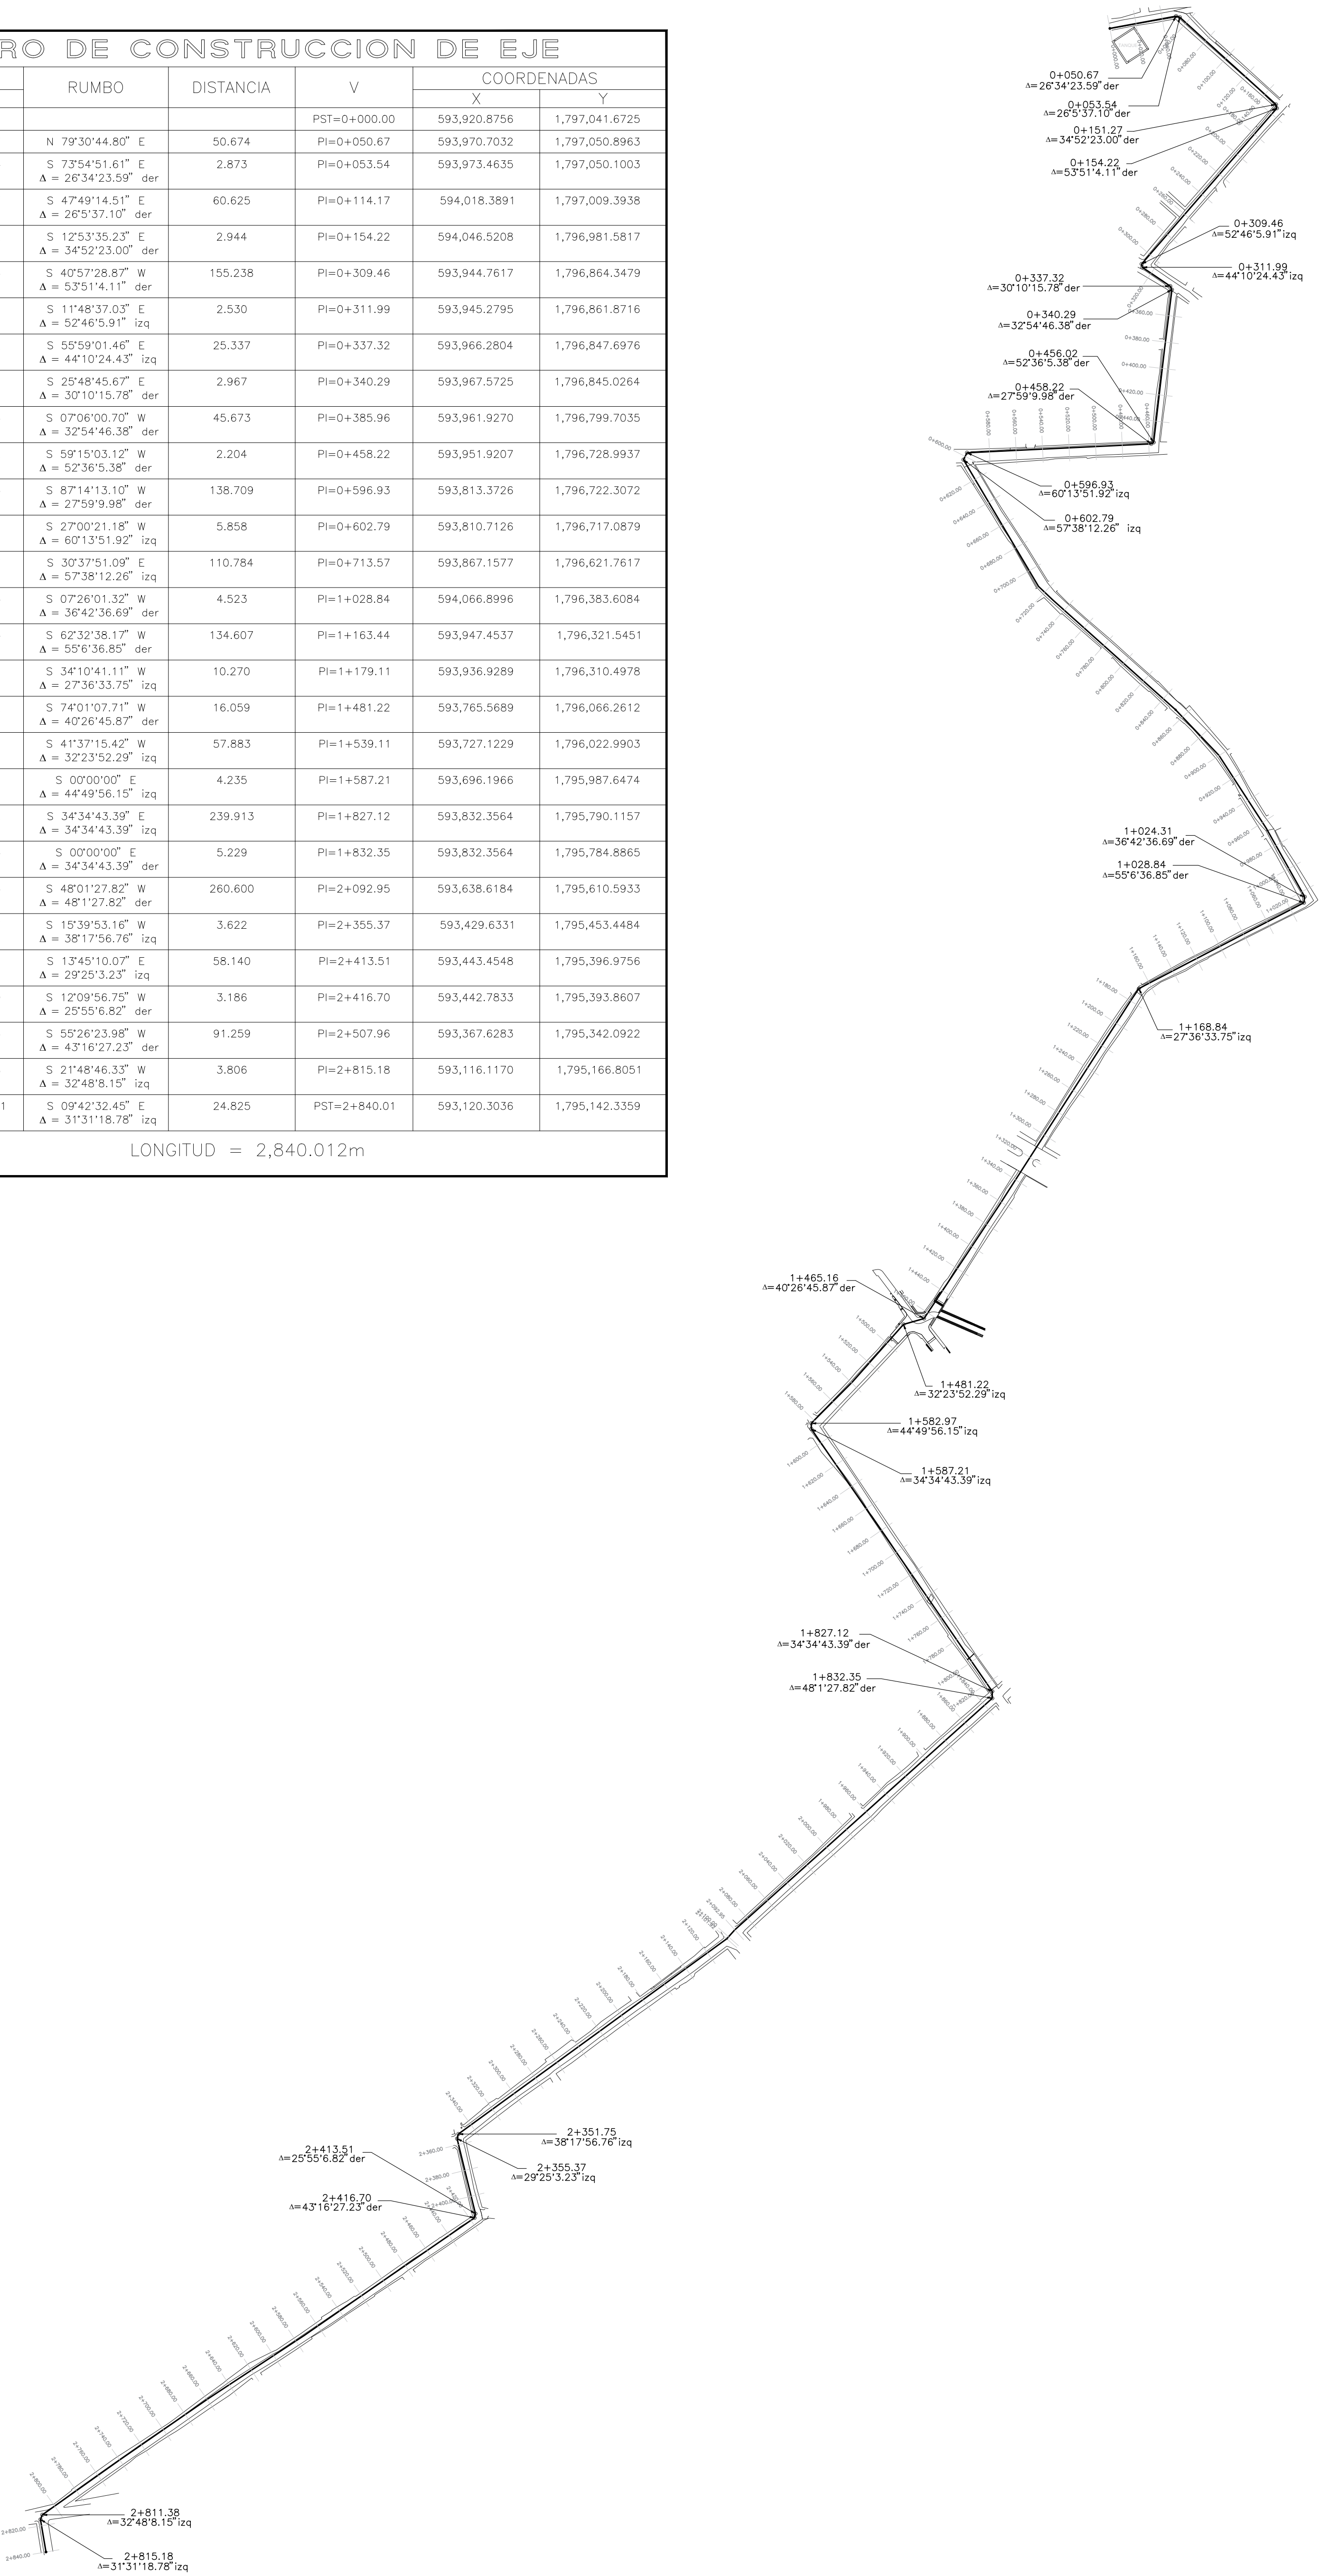

NOMBRE DEL PLANO: E5	
LOCALIDAD: COMITÁN DE DOMÍNGUEZ.	
MUNICIPIO: COMITÁN DE DOMÍNGUEZ, CHIAPAS.	
NÓ. DE CONTRATO:	FECHA: JULIO 2026
ESCALA: 1:3000	CLAVE DE PLANO: 01